

Z:_projects\J.R. Eng. Village Center in Monument\J.R. Submittals\Village Center Rendering Base.dwg (Rendered Plot)



VILLAGE CENTER
Preliminary Landscape Plan
MONUMENT, COLORADO

DATE: 03/31/2010
DRAWN: JRA
CHECKED: WFG

REVISIONS:		
DATE:	BY:	COMMENTS:


PRELIMINARY
LANDSCAPE
PLAN

SHEET NO.
LS1
OF SHEETS




©2010. THIS DRAWING IS A TOOL OF SERVICE AND AS SUCH REMAINS THE EXCLUSIVE PROPERTY OF GUMAN & ASSOCIATES, LTD. WHETHER WORK FOR WHICH IT WAS RENDERED IS COMPLETED OR NOT. UNAUTHORIZED USE OF THIS DRAWING FOR ANY PURPOSE IS STRICTLY PROHIBITED WITHOUT PRIOR CONSENT FROM GUMAN & ASSOCIATES, LTD.


IMPORTANT NOTICE:
DRAWINGS ARE DIAGRAMMATIC AND SUBJECT TO CHANGE. GRAPHICALLY DETERMINED QUANTITIES PREVAIL OVER ALL OTHER EXPRESSED OR IMPLIED QUANTITIES. FIELD CHANGES WHICH ARE MADE WITHOUT PRIOR CITY APPROVAL OF AN AMENDED DEVELOPMENT PLAN MAY RESULT IN DELAY OF FINAL ACCEPTANCE AND ISSUANCE OF CERTIFICATE OF OCCUPANCY.

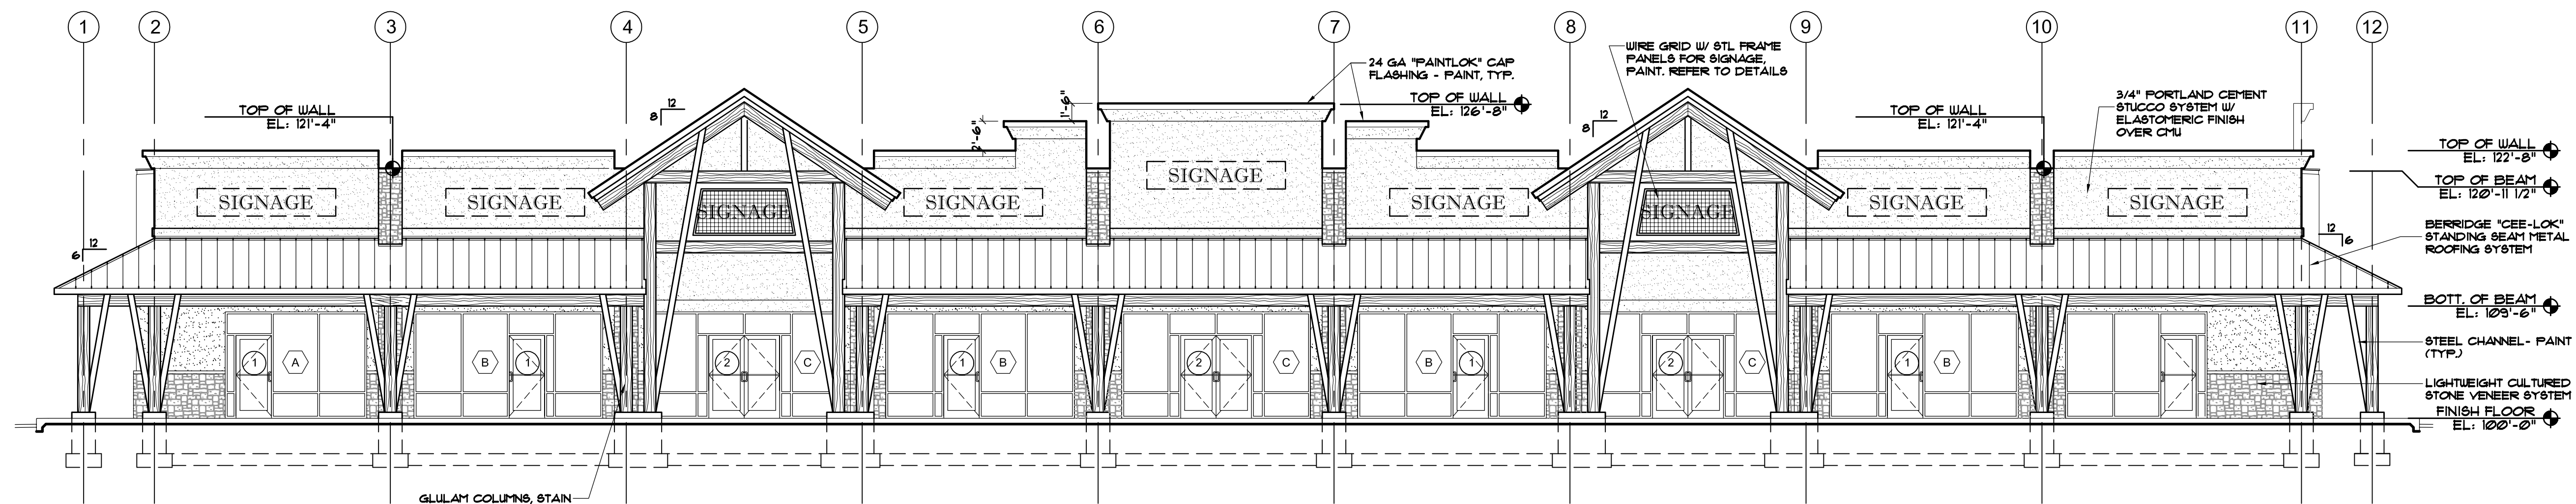


1 FRONT ELEVATION
SCALE: 1/8"=1'-0"

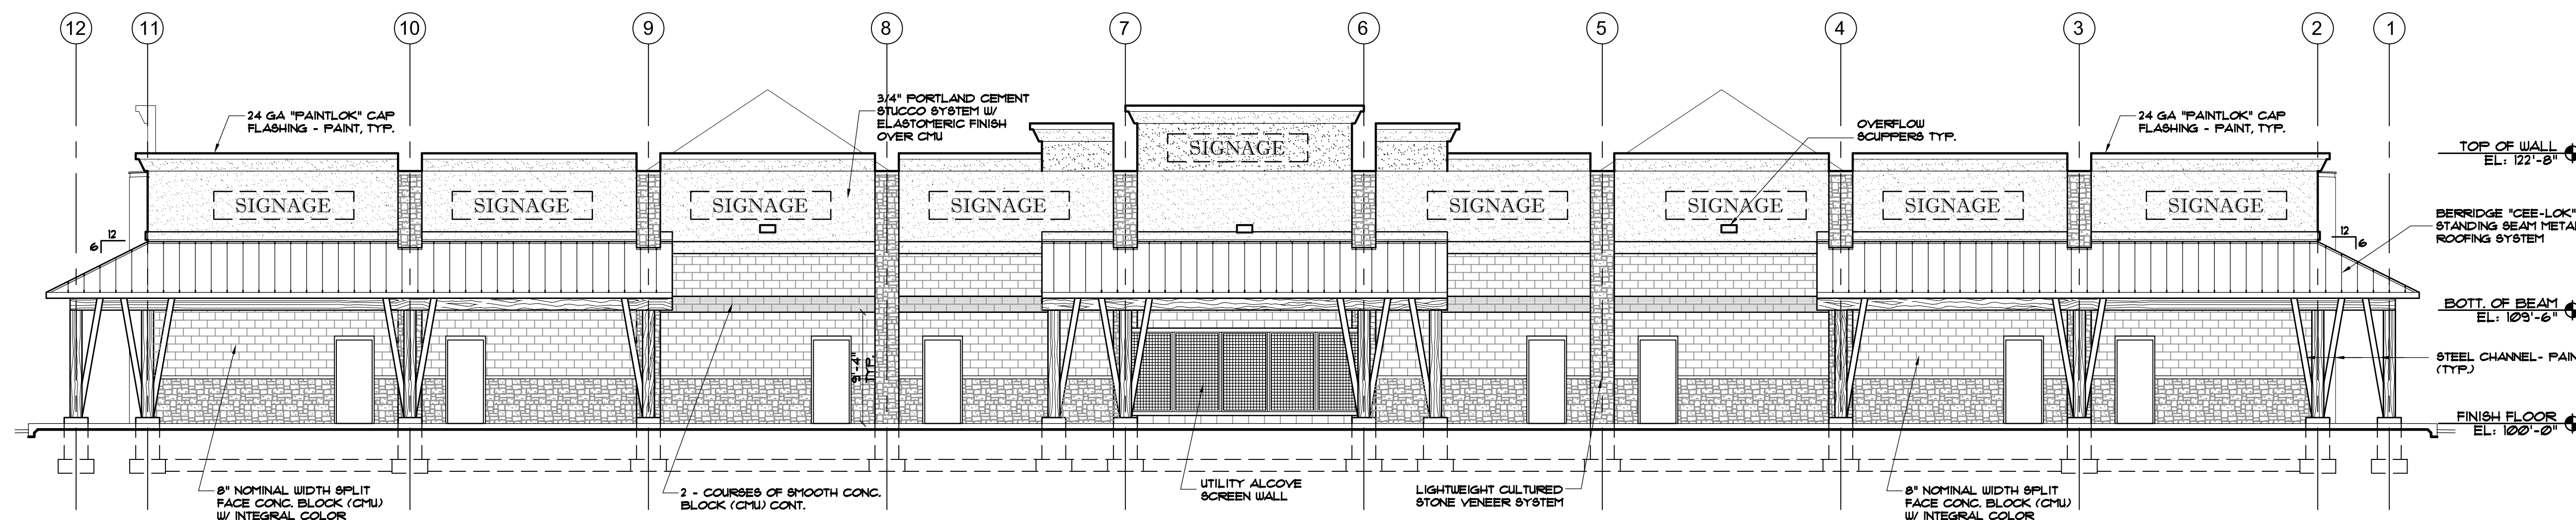

2 BACK ELEVATION
SCALE: 1/8"=1'-0"

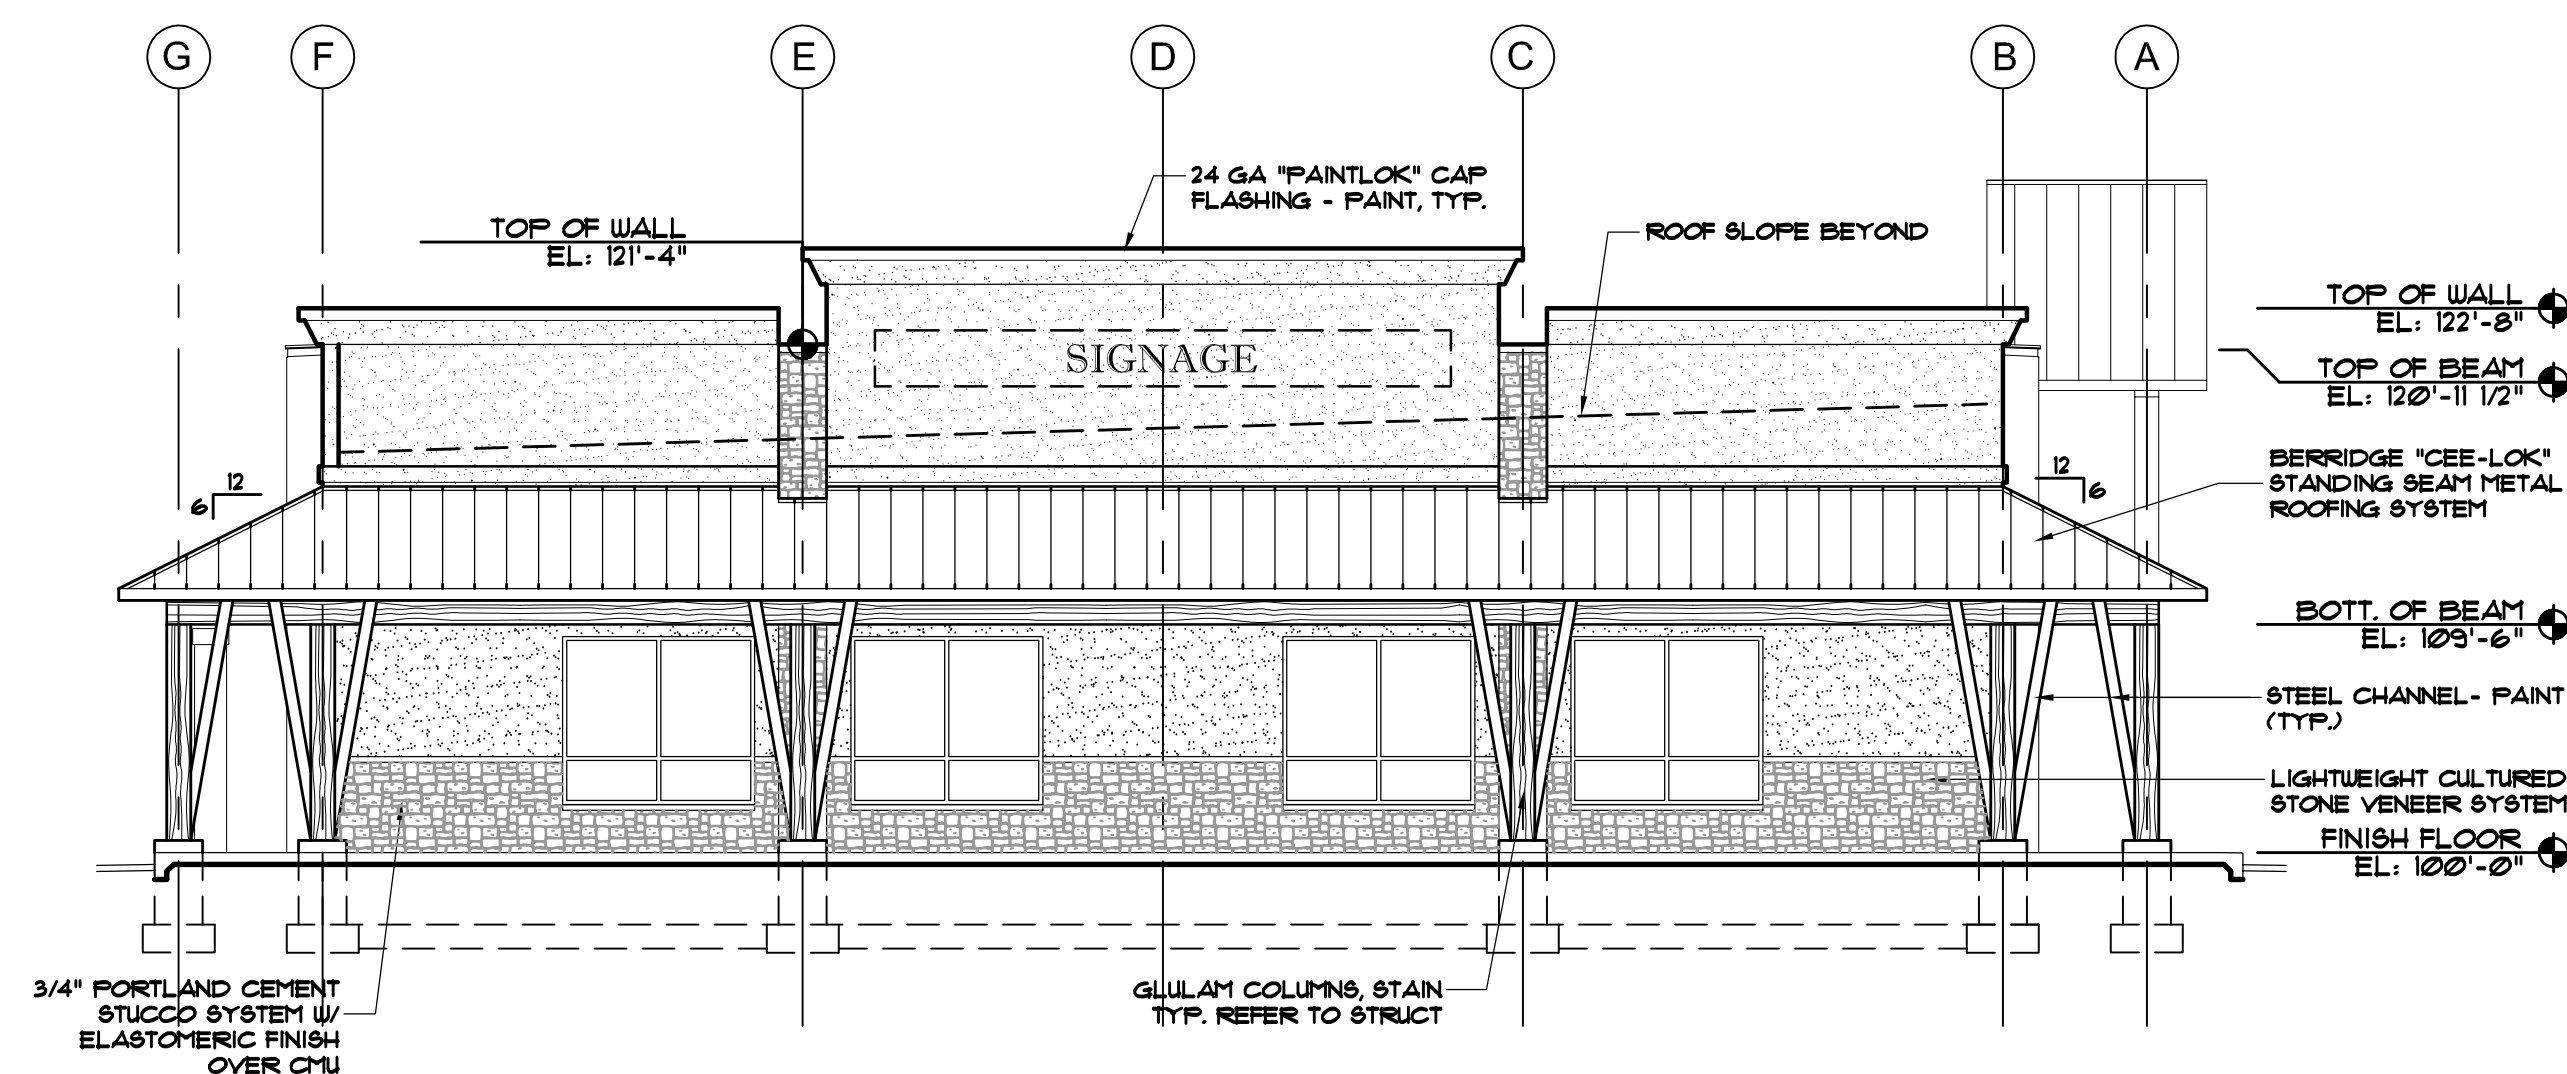


3 LEFT ELEVATION
SCALE: 1/8"=1'-0"

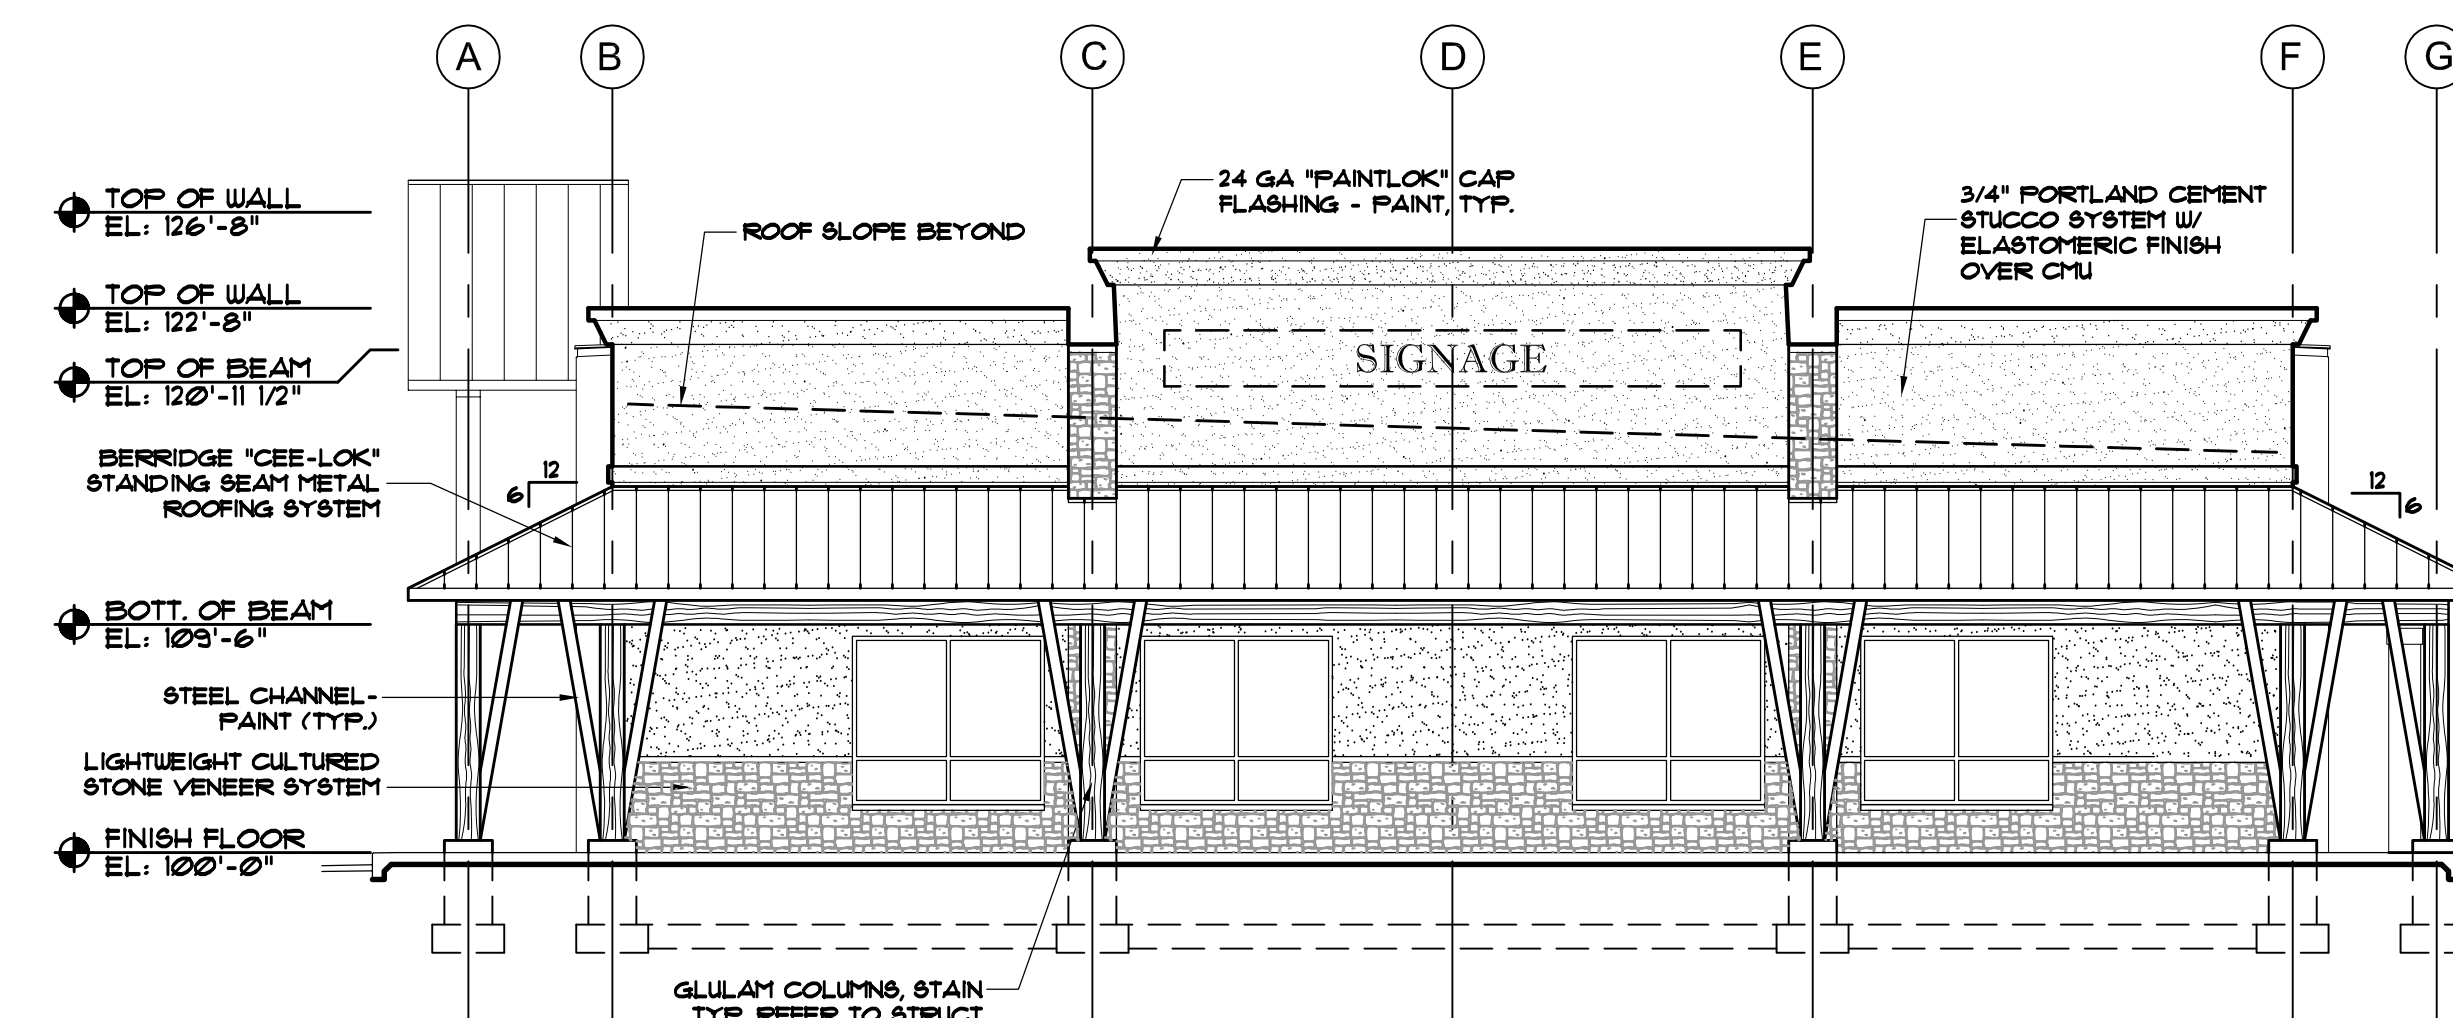

4 RIGHT ELEVATION
SCALE: 1/8"=1'-0"


ELEVATIONS NOTE:
REFER TO SUBMITTED COLOR BOARD
FOR ALL MATERIAL DATA & COLOR

RETAIL/OFFICE BUILDING - REFERENCE ELEVATION

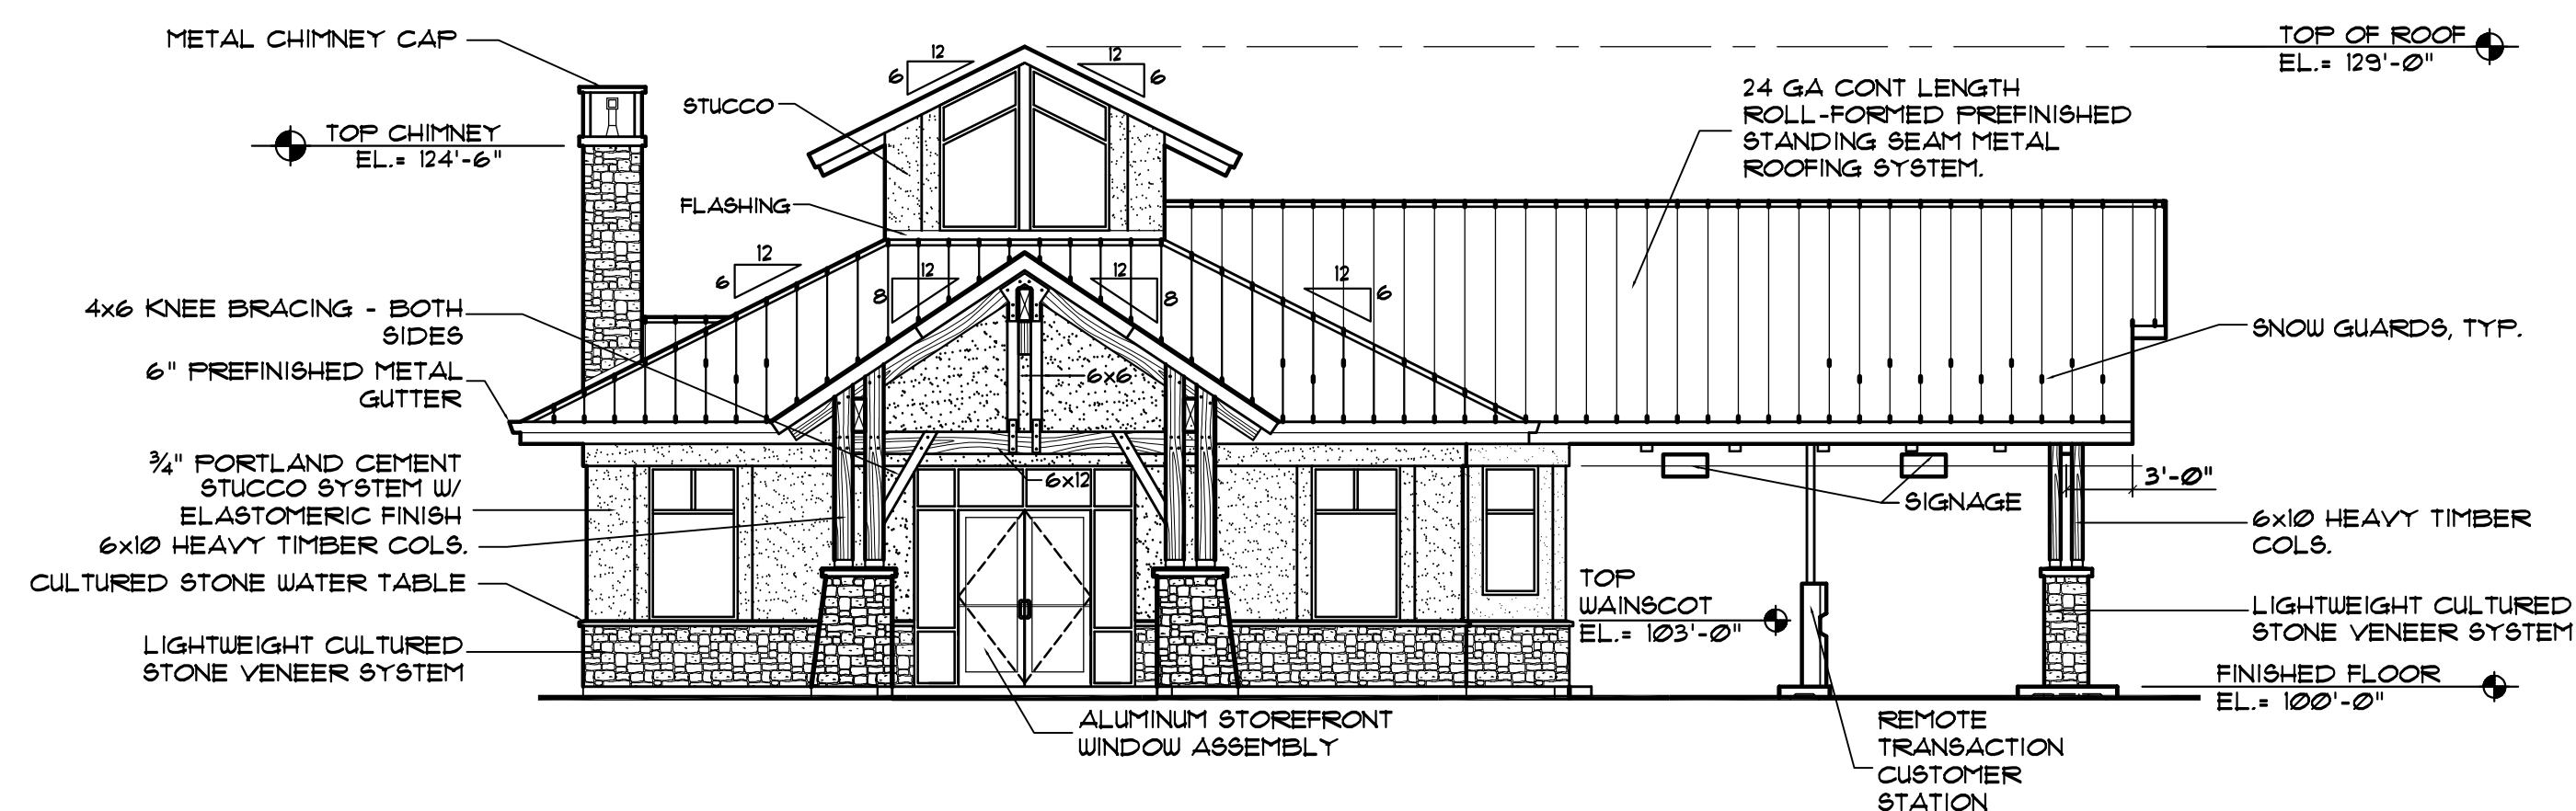

ENTRANCE ELEVATION


SCALE: 1/8" = 1'-0"

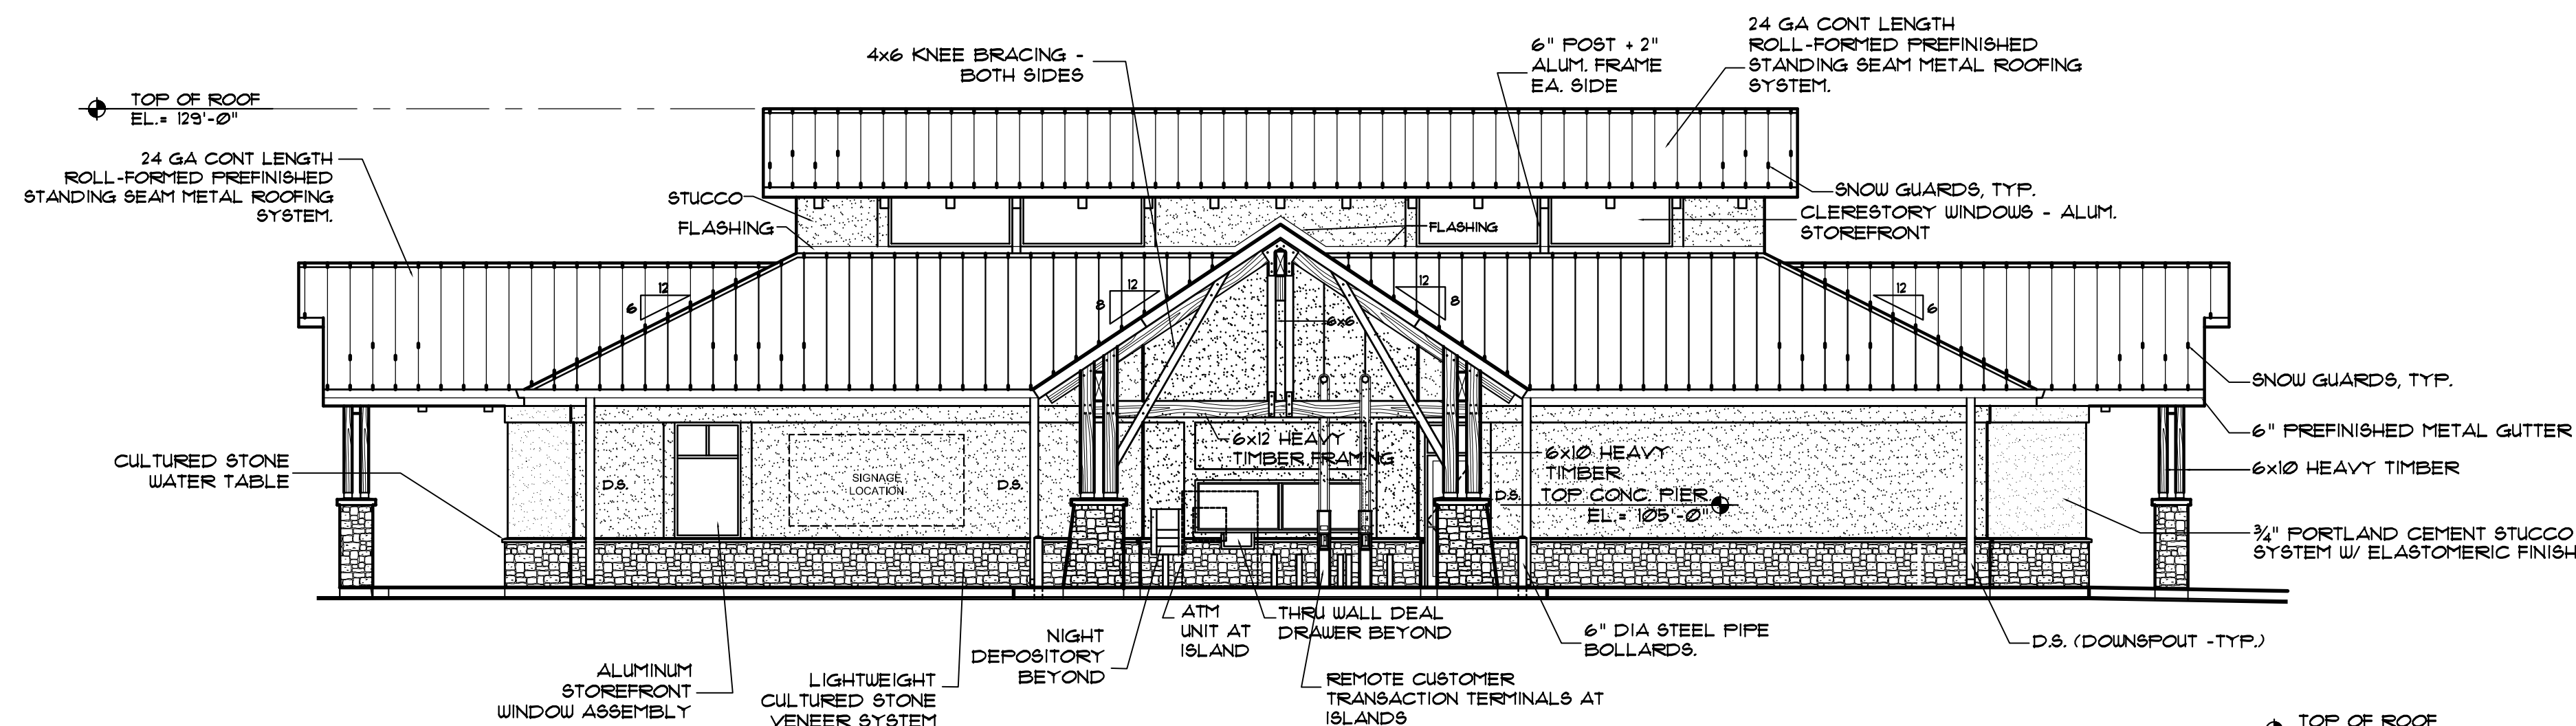

DRIVE-THRU ELEVATION

SCALE: 1/8" = 1'-0"

ELEVATIONS NOTE:
REFER TO SUBMITTED COLOR BOARD
FOR ALL MATERIAL DATA & COLOR

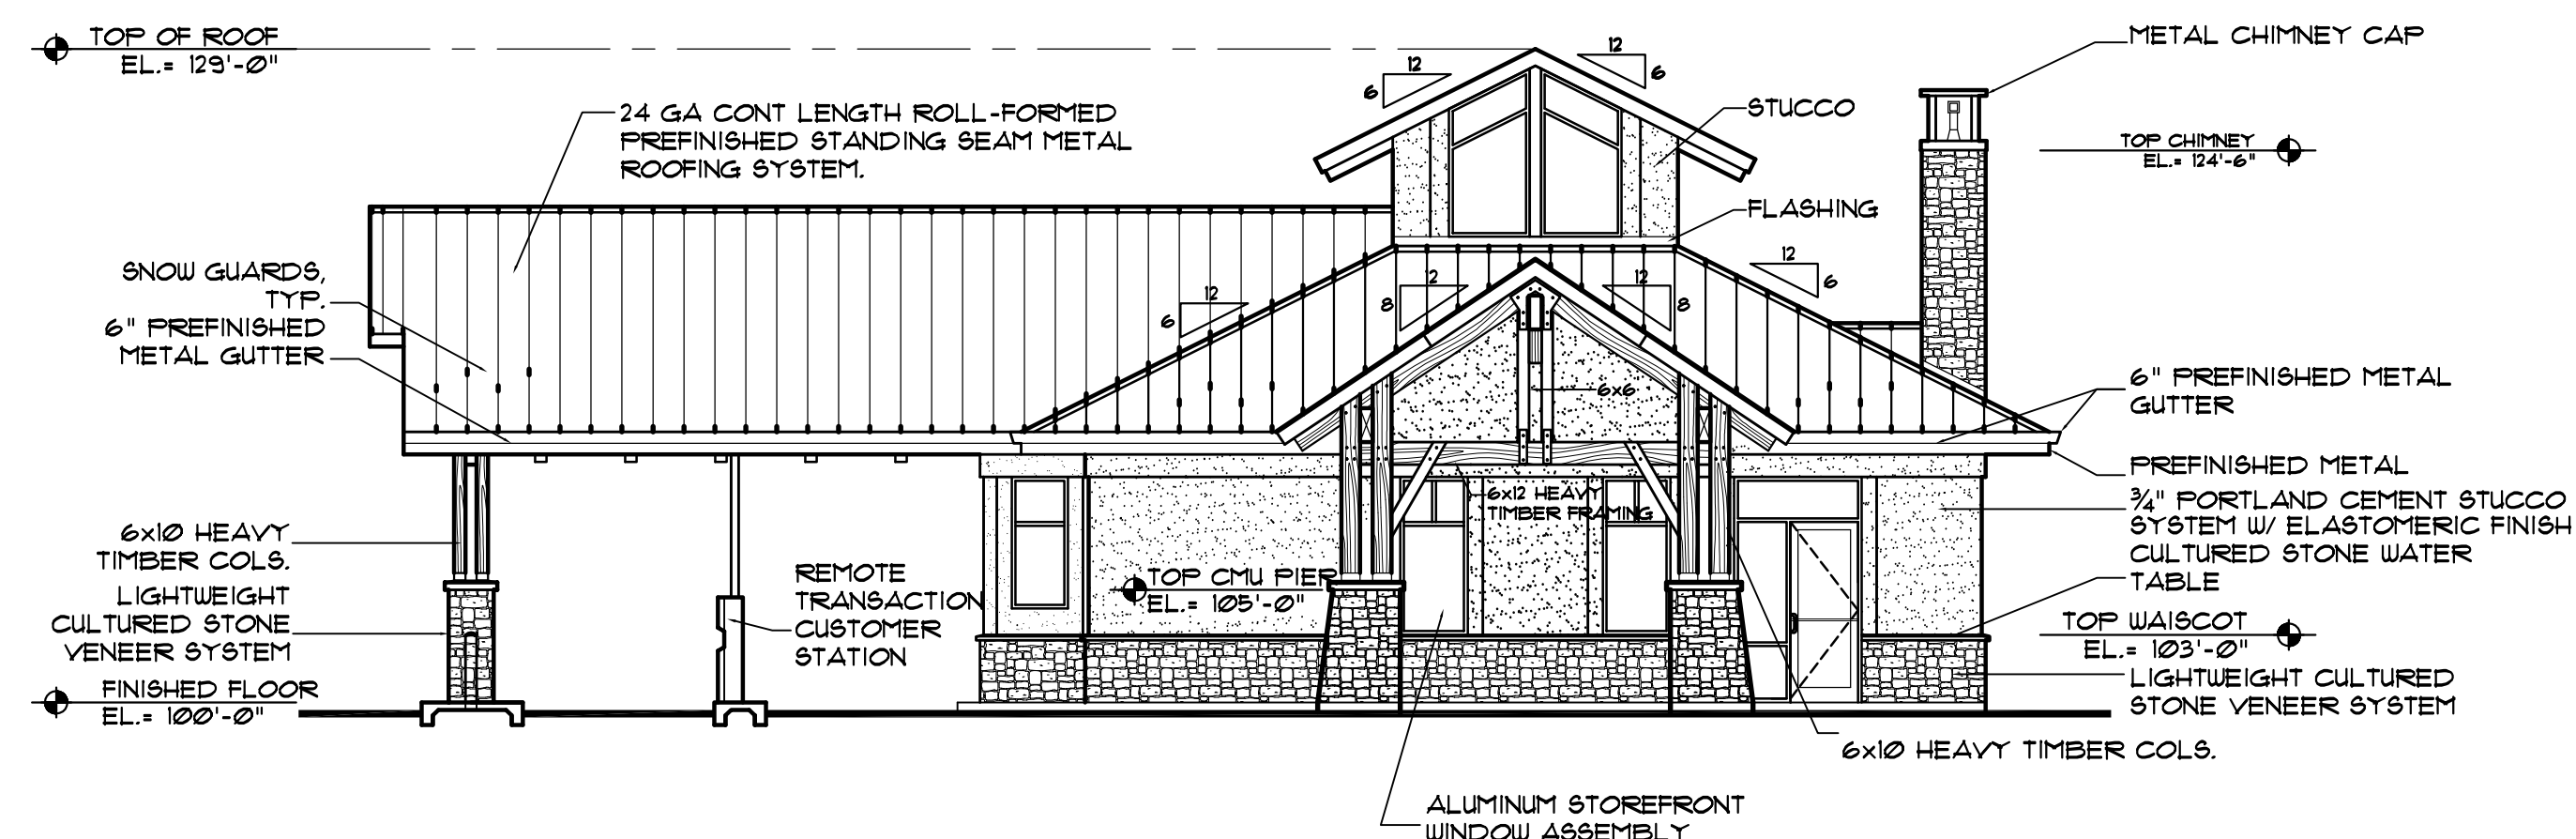

BACK ELEVATION

SCALE: 1/8" = 1'-0"



SIDE ELEVATION

SCALE: 1/8" = 1'-0"

BRANCH BANK - REFERENCE ELEVATION